
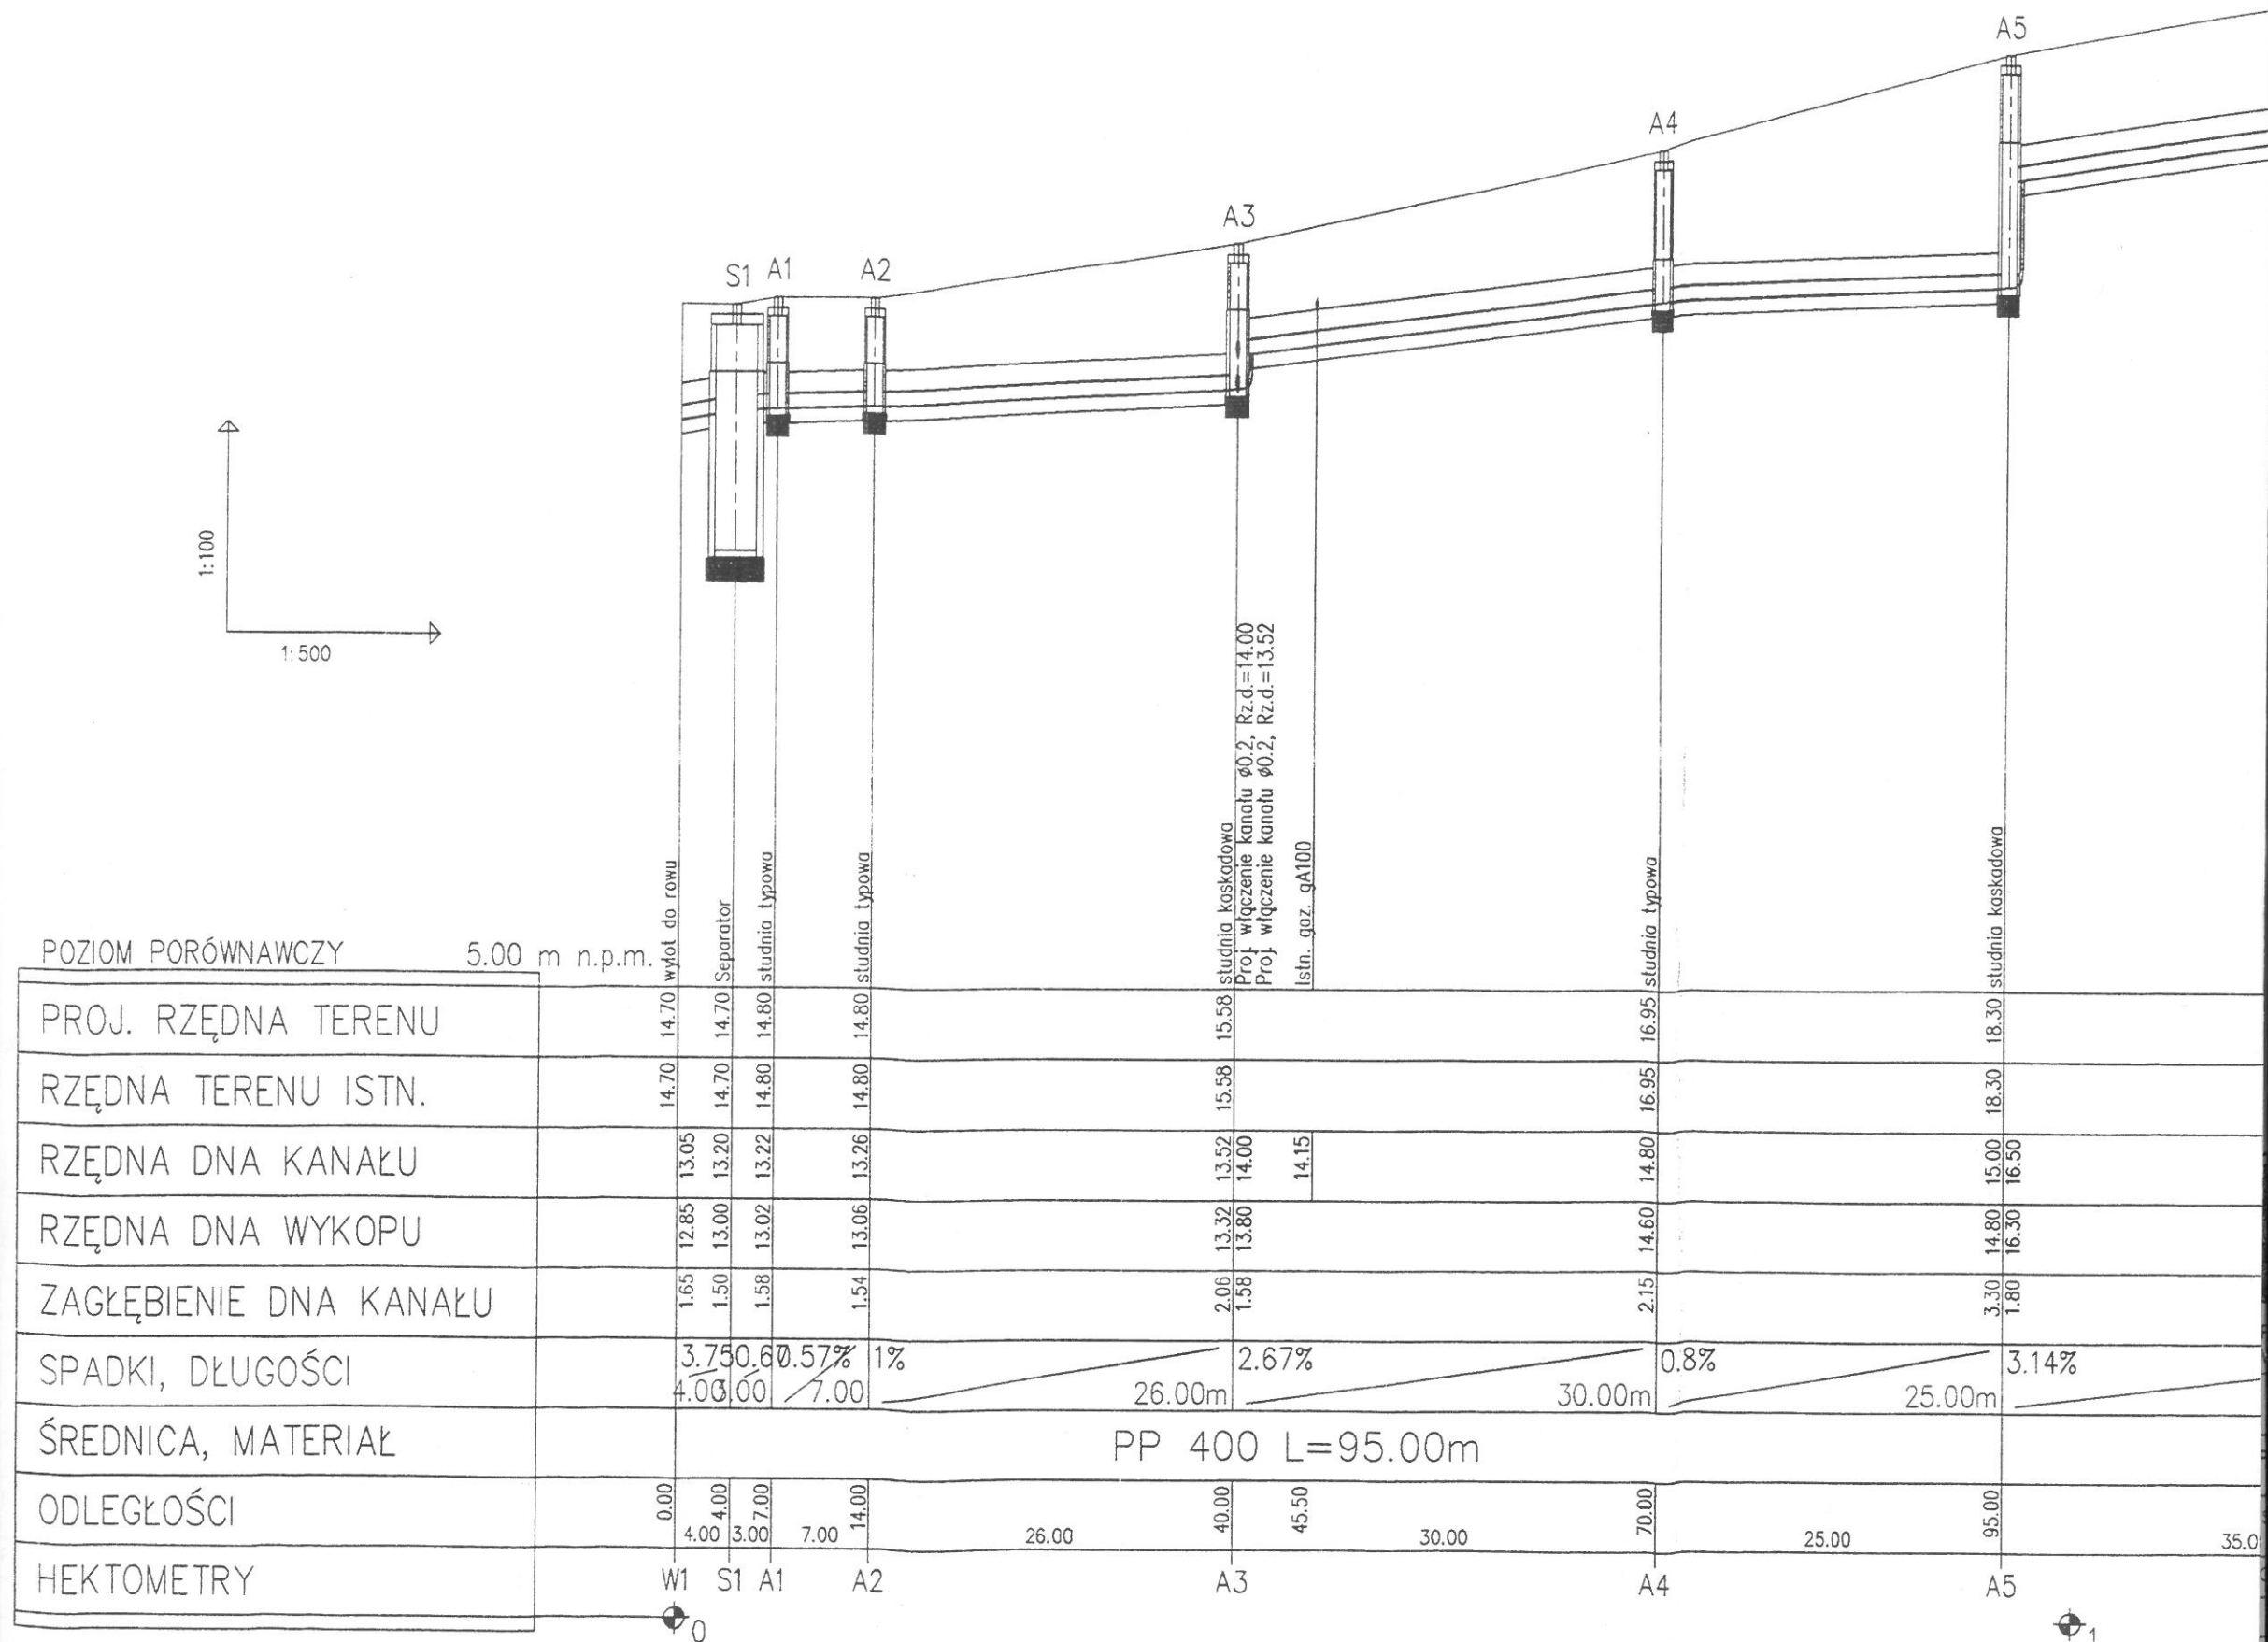


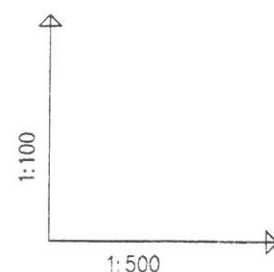

POZIOM PORÓWNAWCZY	5.00 m n.p.m.													
PROJ. RZĘDNA TERENU		14.70	14.70	14.80	14.80		15.58		16.95		18.30			
RZĘDNA TERENU ISTN.		14.70	14.70	14.80	14.80		15.58		16.95		18.30			
RZĘDNA DNA KANAŁU		13.05	13.20	13.22	13.26		13.52	14.00	14.15		14.80	15.00	16.50	
RZĘDNA DNA WYKOPU		12.85	13.00	13.02	13.06		13.32	13.80		14.60		14.80	16.30	
ZAGŁĘBIENIE DNA KANAŁU		1.65	1.50	1.58	1.54		2.06	1.58		2.15		3.30	1.80	
SPADKI, DŁUGOŚCI		3.750.60	0.57%	1%			26.00m	2.67%	30.00m	0.8%	25.00m	3.14%		
ŚREDNICA, MATERIAŁ		PP 400 L=95.00m												
ODLEGŁOŚCI		0.00	4.00	3.00	7.00	14.00	26.00	40.00	45.50	30.00	70.00	25.00	95.00	35.00
HEKTOMETRY		W1	S1	A1	A2			A3			A4		A5	