

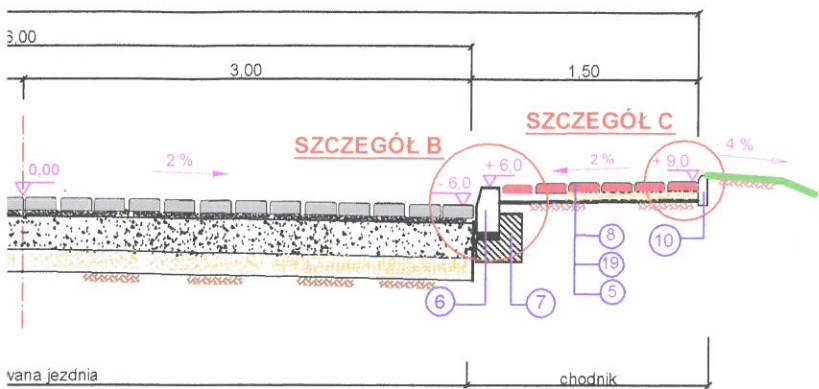



km 0+000 do km 0+130,00

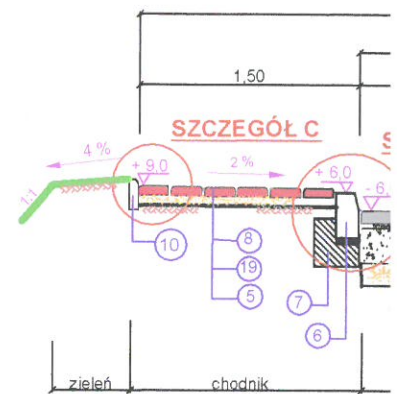



Nr 19 UL. NA SKARPIE km 0+283,00 do km 0+569,45

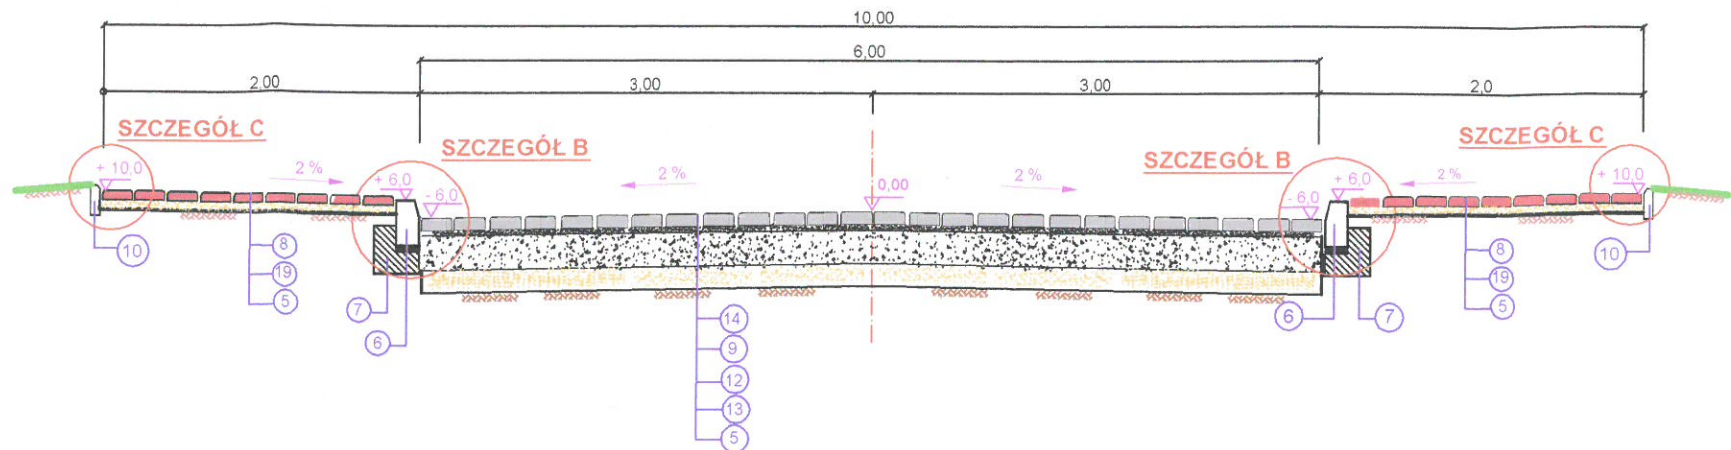


km 0+155,00 do km 0+364,21

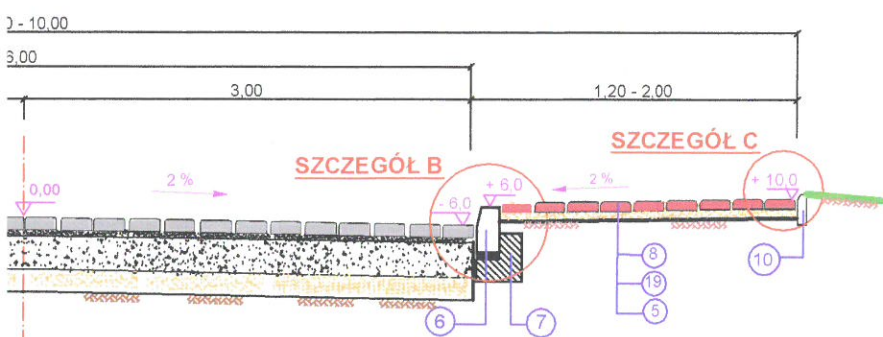

Nr 20 UL. JAWOROWA km 0+000 do km 0+159,00

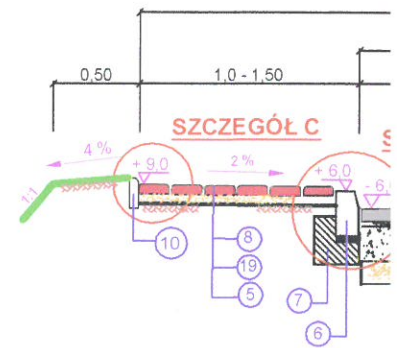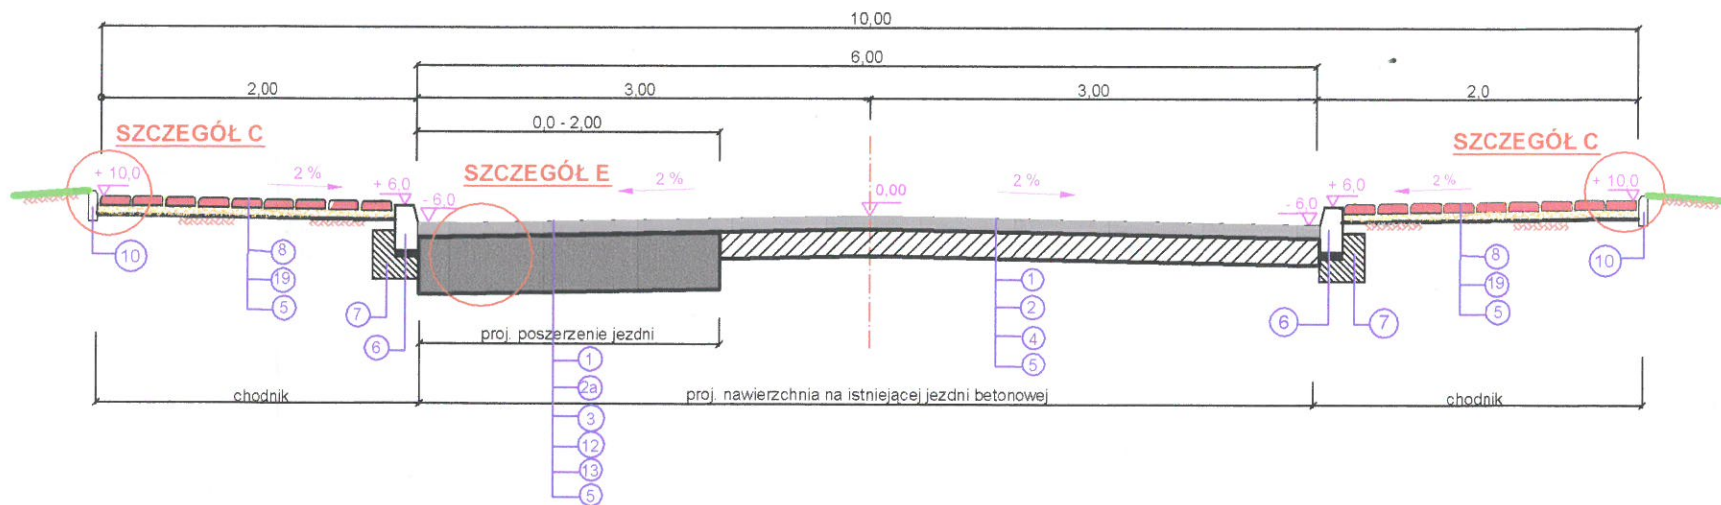

km 0+000 do km 0+283,00

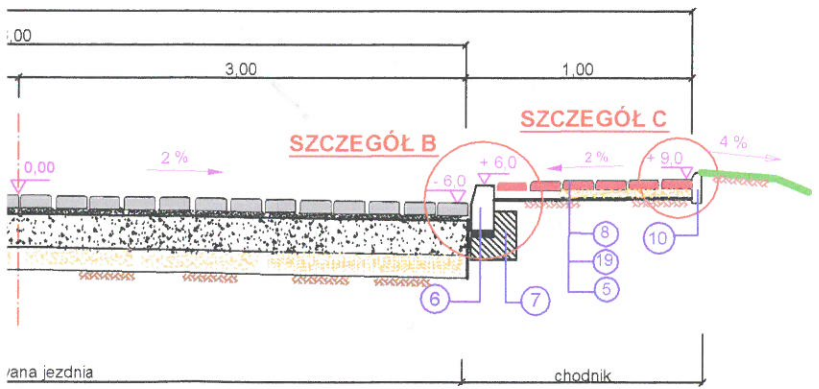

Nr 21 UL. JODŁOWA km 0+000 do km 0+244,66

