


PRZUT FUNDAMENTÓW

1 : 100

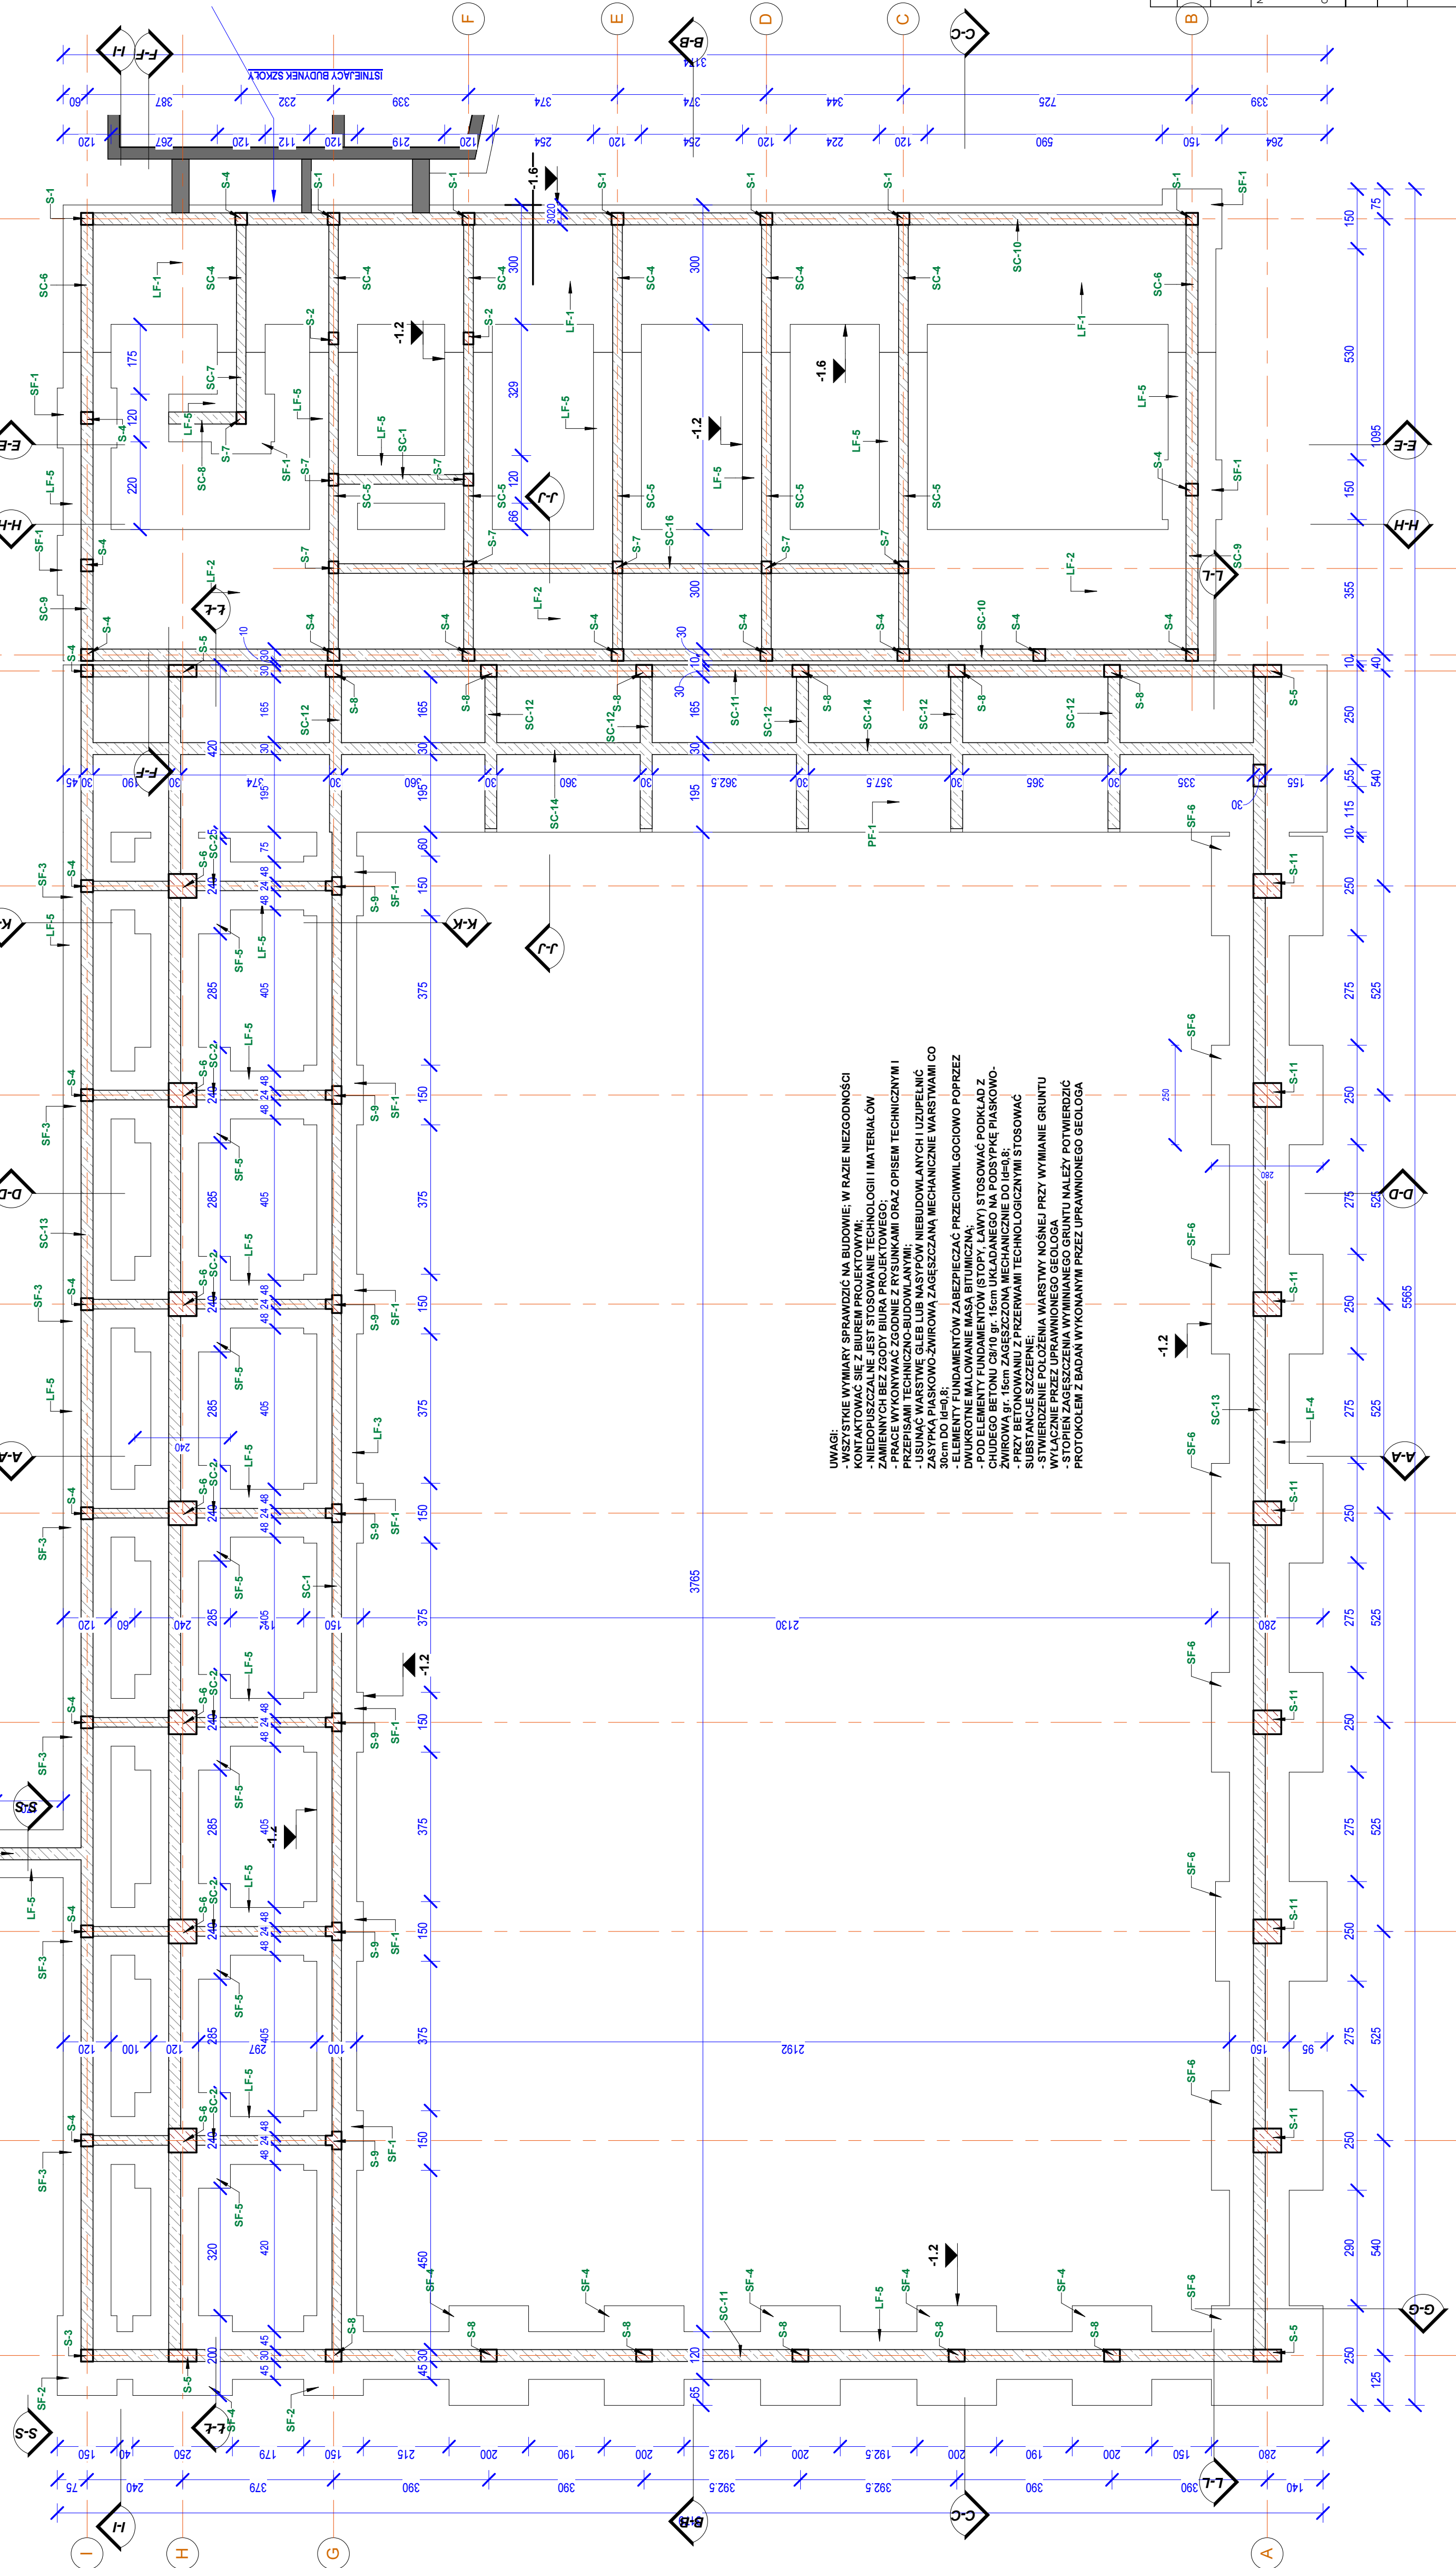

Zestawienie materiałów fundamentów			
Znak	Wym. [cm]	Materiał:	I [szt.]
LF-1	300x60	Beton C25/30	1
LF-2	330x60	Beton C25/30	1
LF-3	100x60	Beton C25/30	1
LF-4	150x60	Beton C25/30	1
LF-5	120x60	Beton C25/30	29
PF-1	420x60	Beton C25/30	1
PS-1	Płyta 15	Beton C25/30	1
PZ-1	Płyta 15	Beton C25/30	1
SF-1	150x150x60	Beton C25/30	12
SF-2	200x150x60	Beton C25/30	2
SF-3	120x120x60	Beton C25/30	7
SF-4	250x200x60	Beton C25/30	6
SF-5	200x200x60	Beton C25/30	7
SF-6	190x280x60	Beton C25/30	8

Zestawienie słupów konstrukcyjnych - ...	Znak	Typ	Materiał:	[szt.]
	S-1	30x30	Beton C25/30	7
	S-2	24x30	Beton C25/30	2
	S-3	30x30	Beton C25/30	1
	S-4	30x30	Beton C25/30	20
	S-5	30x70	Beton C25/30	4
	S-6	60x70	Beton C25/30	7
	S-7	24x30	Beton C25/30	8
	S-8	40x30	Beton C25/30	12
	S-9	45x24x40	Beton C25/30	7
	S-10	30x55	Beton C25/30	1
	S-11	60x70	Beton C25/30	7

Suma ogólna.: 76

[illegible]